

STANCHION AT STBD VAN VESTIBULE SIDE
SEE DETAIL A FOR CONSTRUCTION

C
207

B
207

D
207

L 6"x6"x3/4" TOE FWD

L 6"x6"x3/4" TOE AFT

L 6"x6"x3/4" TOE FWD

L 6"x6"x3/4" TOE FWD

L 6"x6"x3/4" TOE AFT

L 6"x6"x3/4" TOE AFT

OVERHEAD DOOR

TIE INTO OVERHEAD DOOR
BOXED RECESS

3/8" PLATE BRACKET (TYP.)
ALIGN WITH BULKHEAD BELOW

MAIN CRANE
BOLT TO MOUNTING RING

23

22

21


20

19

18

17

16

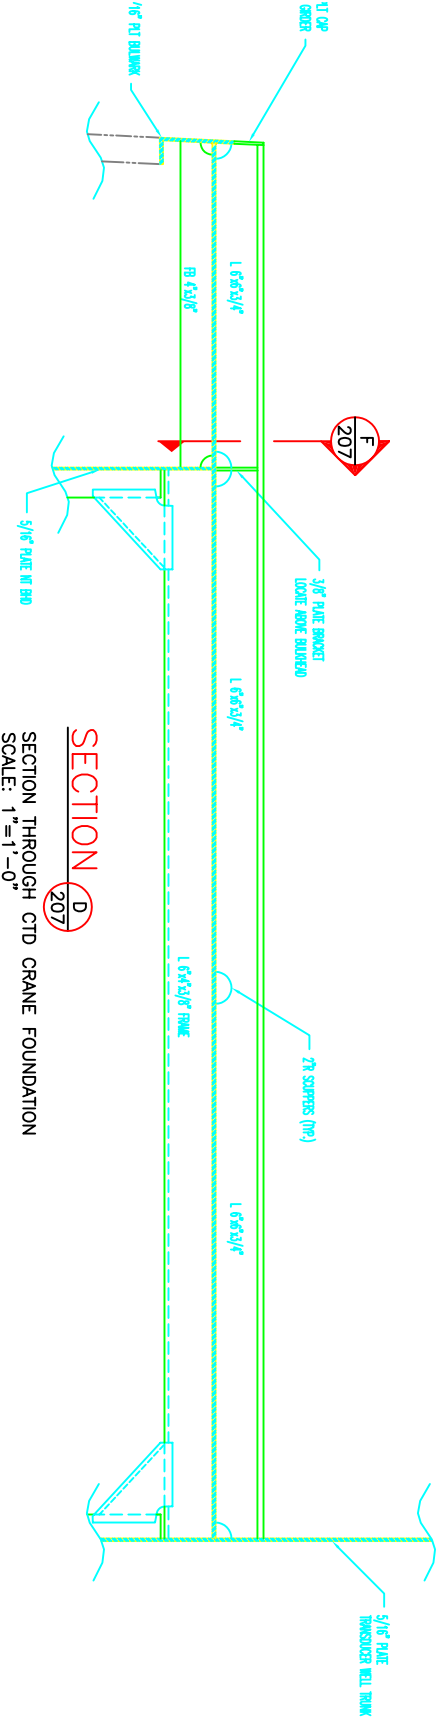

SECTION D
 SECTION THROUGH CTD CRANE FOUNDATION
 SCALE: 1" = 1'-0"



SECTION E
 SECTION THROUGH CRANE FOUNDATION
 SCALE: 1" = 1'-0"